

FIGURE 1
PLAN VIEW

NOTES

1. Disconnect & relocate meter serving primary house from dual meter box, and (E) shared water service lateral. Coordination with Public Works to shut off service is required (see Figure 1A)
2. Reconnect (E) meter & (N) box to primary building water supply. Connect (E) meter & ADU's (N) meter to (N) water service lateral.
3. Connect (N) meter, to ADU with (N) building supply lateral per City Standard 863a
4. Meter boxes must be equivalent to ChristyB30 box & FL30D cover.
5. All sanitary sewer components on private property must conform to current Building Code Requirements.

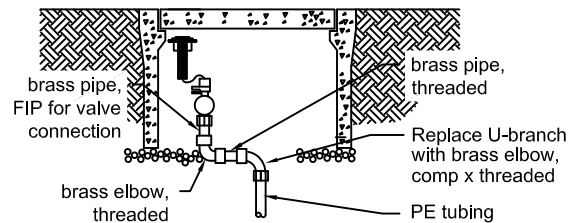



FIGURE 1A

CITY OF ROHNERT PARK

ADU NEW WATER SERVICE FOR EXISTING SHARED METER BOX & LATERAL

SCALE: NONE DATE: JUNE 2017

Approved: _____ **ADU CASE 1**

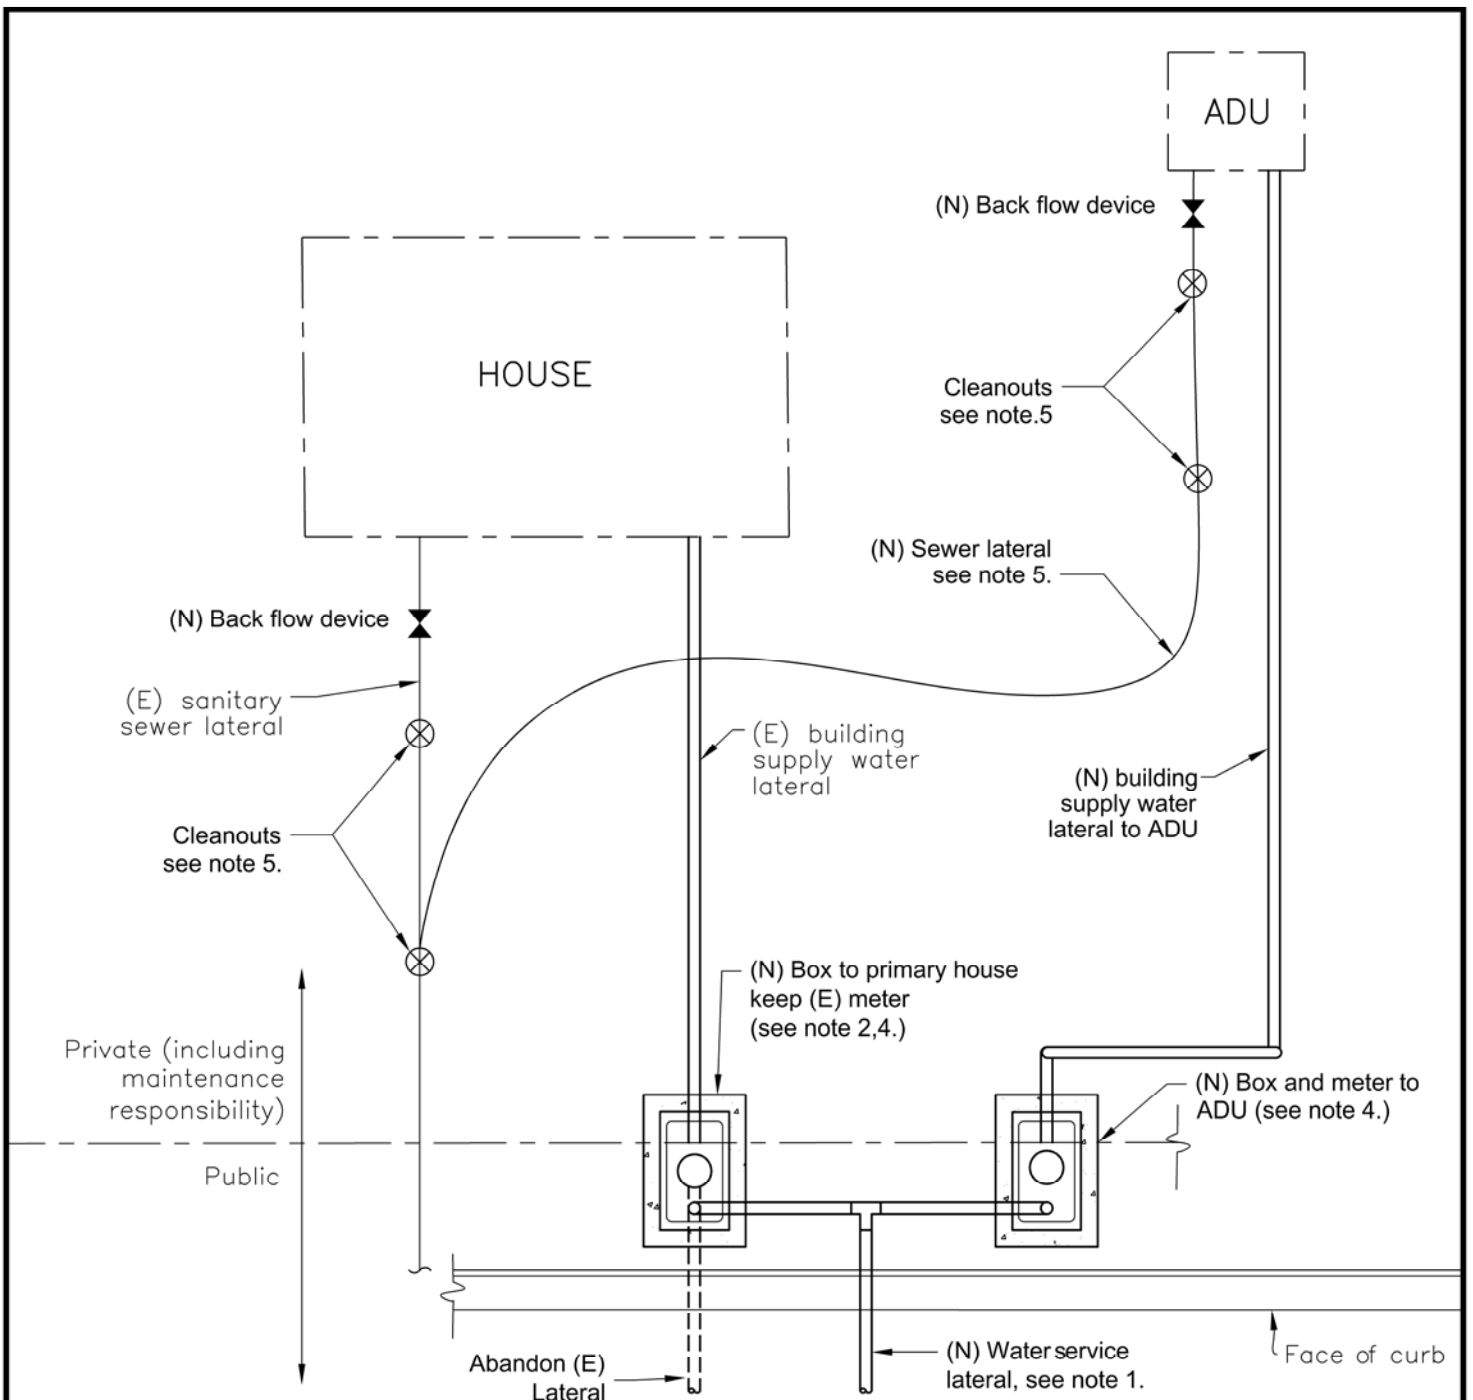

PLAN VIEW

NOTES:

1. Upsize (E) water service lateral to 1-1/2" min. or as specified by City Engineer.
2. Connect (N) water service lateral to primary house's (E) meter and to (N) water meter for ADU per City Std 863a.
3. Connect (N) meter, to ADU with (N) building supply water lateral per City Standard 863a.
4. All meter boxes must be equivalent to Christy B30 box with FL30D cover.
5. All sanitary sewer components on private property must conform to current Building Code requirements.

| | |
|---|-------------------|
| CITY OF ROHNERT PARK | |
| ADU NEW WATER SERVICE WITH EXISTING LATERAL LESS THAN 1 1/2" | |
| SCALE: NONE | DATE: JULY 2017 |
| Approved: | ADU CASE 2 |